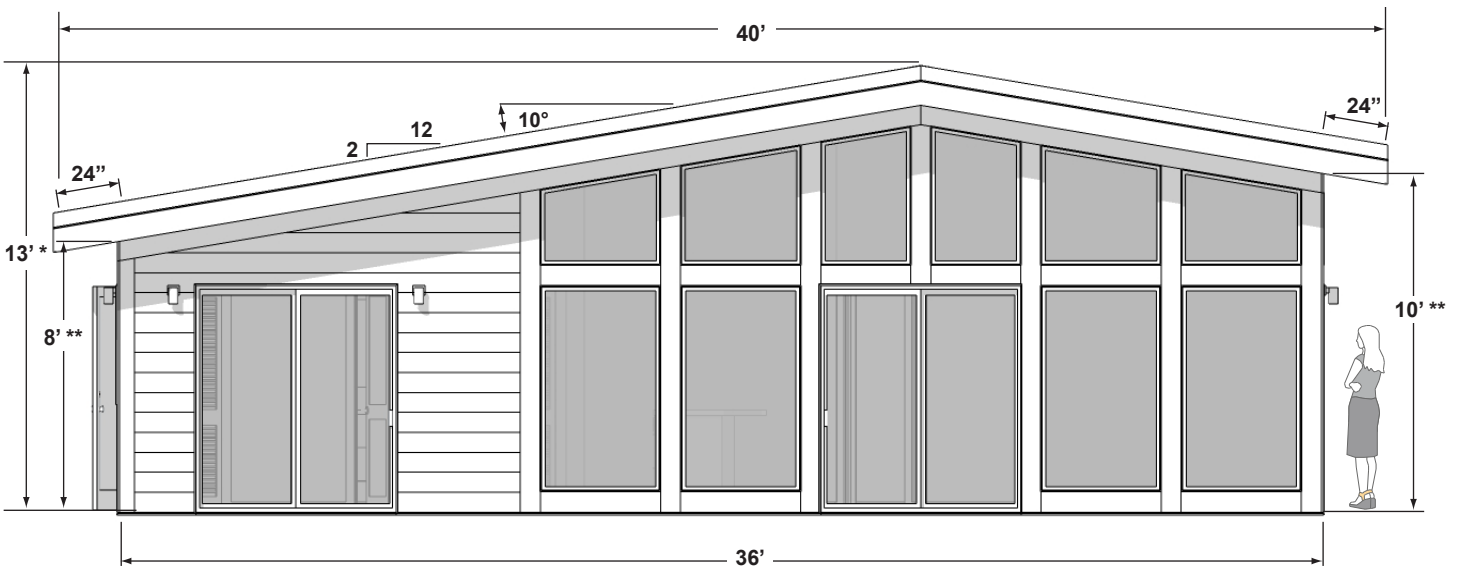


*Ht does not include foundation
 **Varies by L/R configuration
 *** Available with 4' front eaves



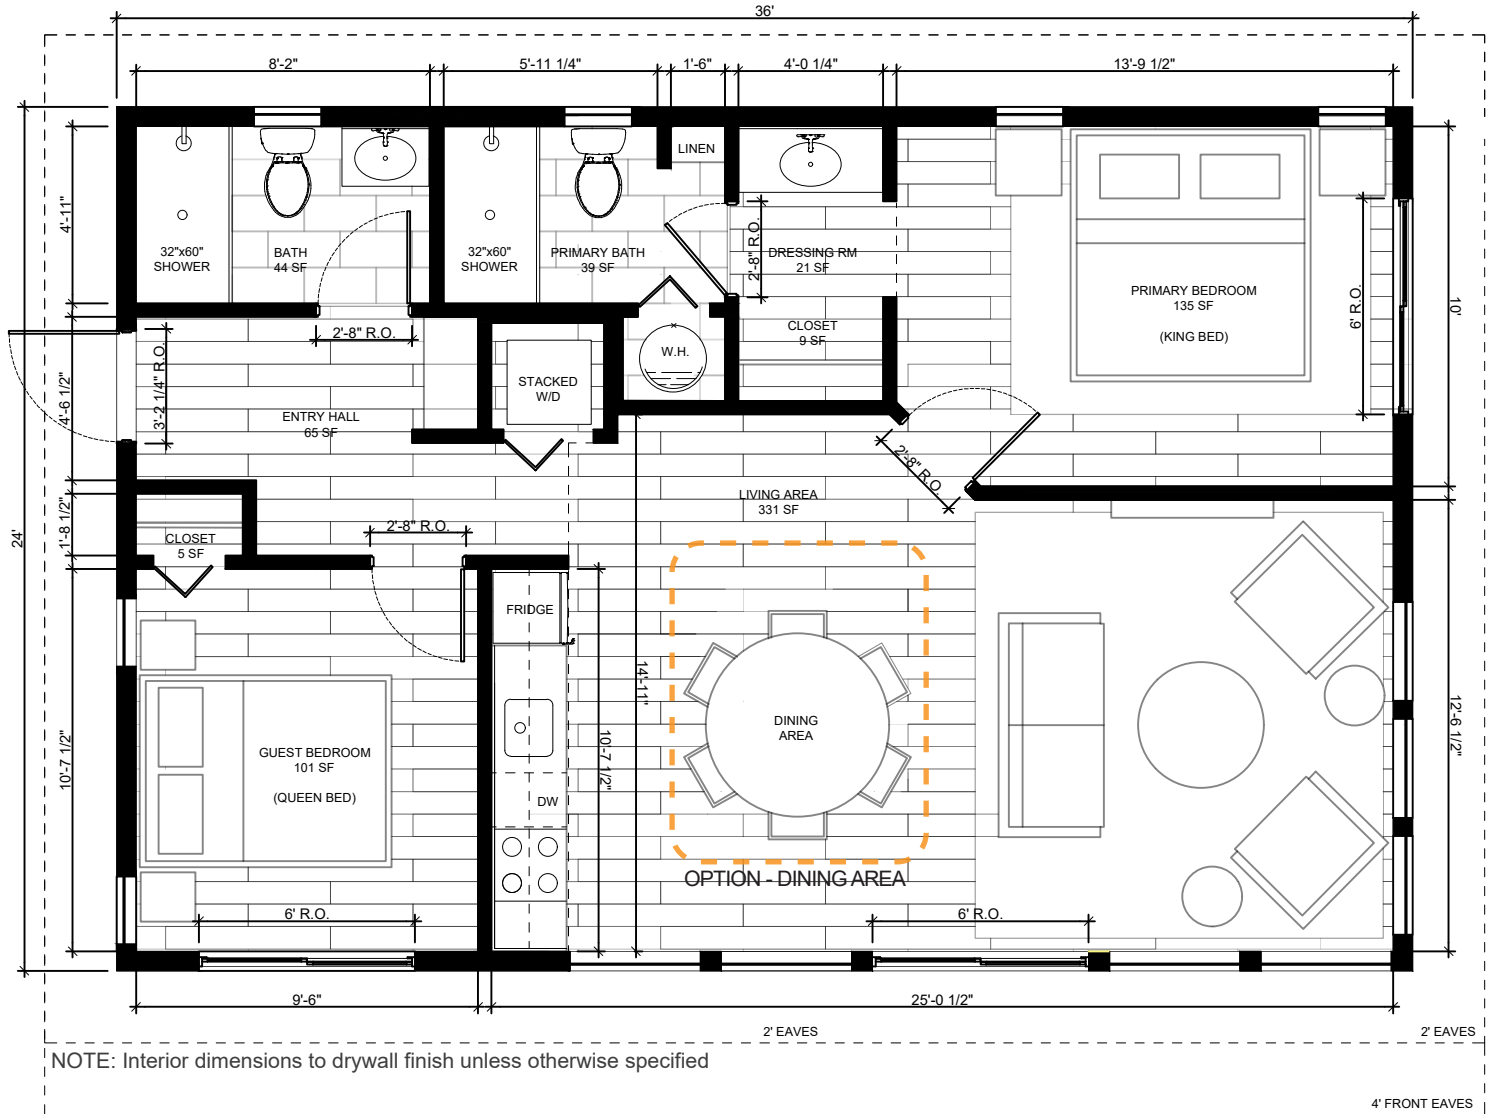
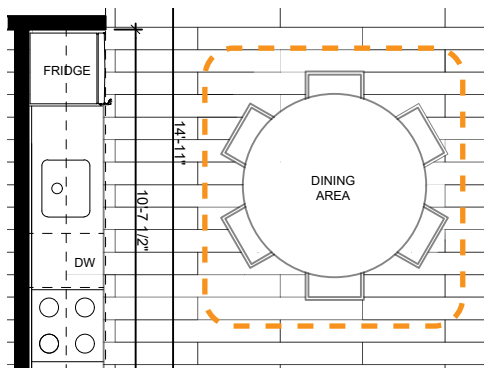
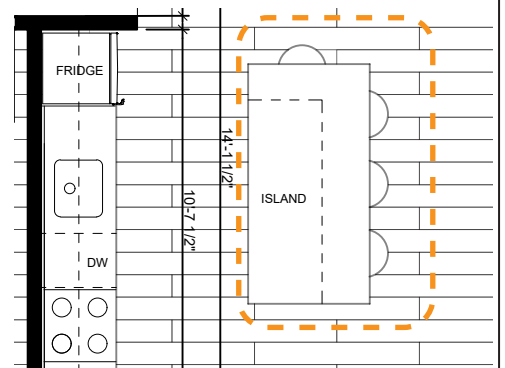
24x36 - ASPECT SERIES - WINDOW & DOOR OPTIONS

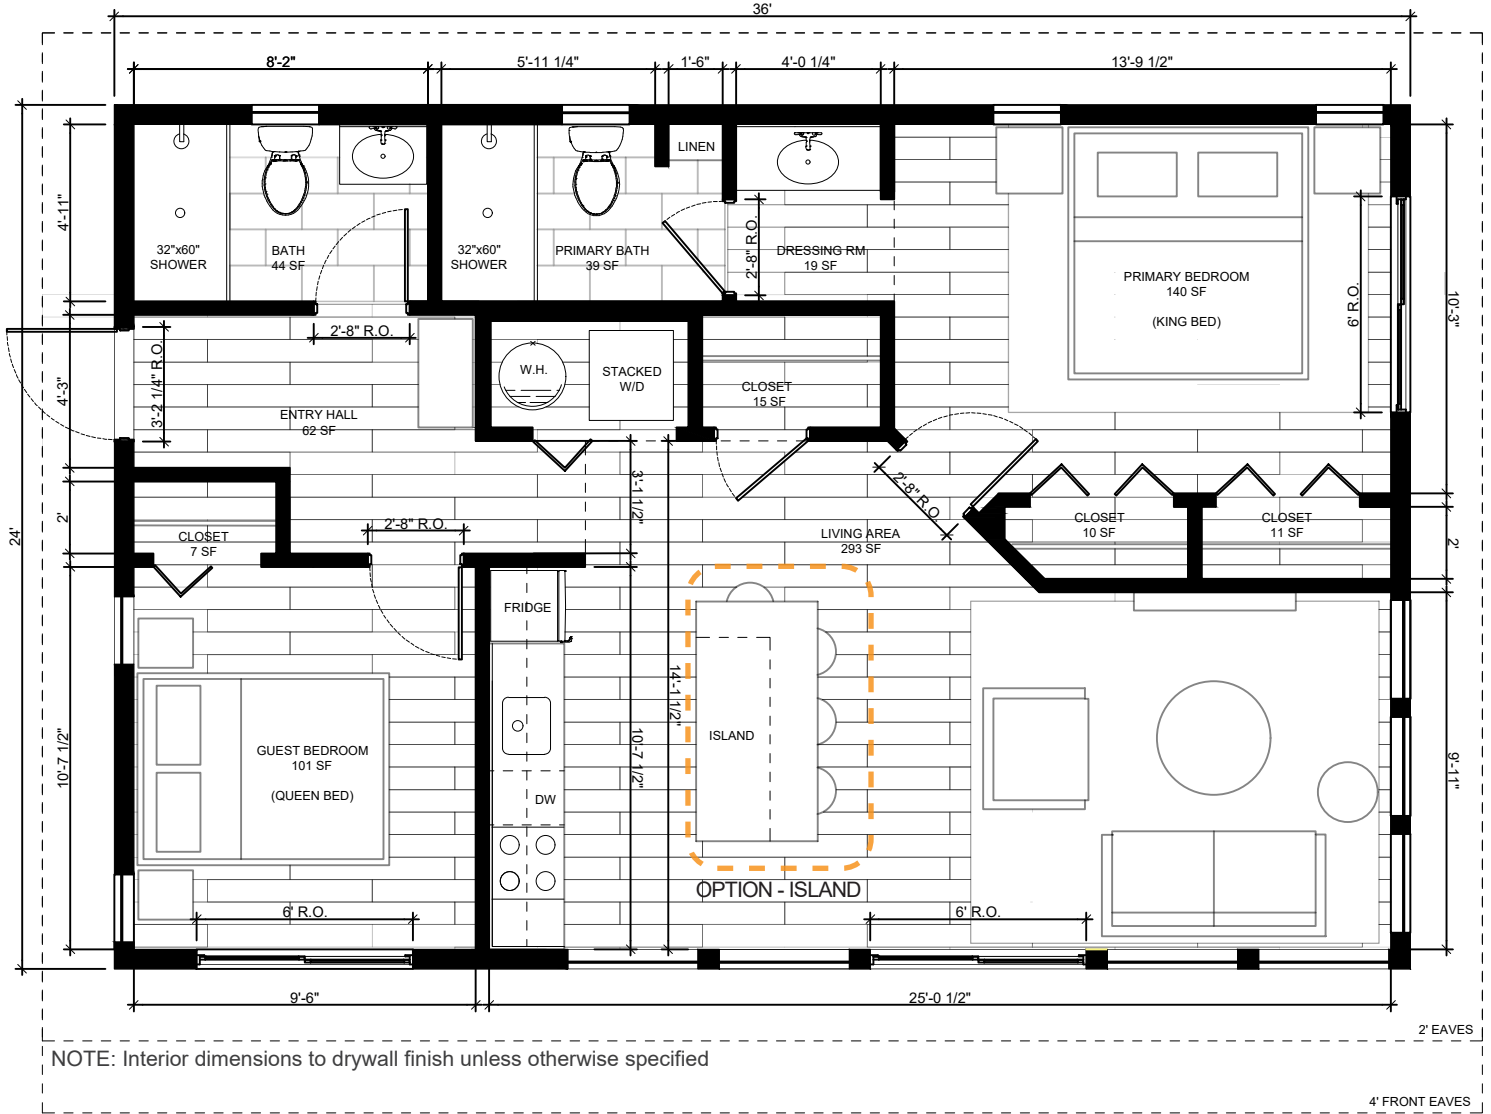
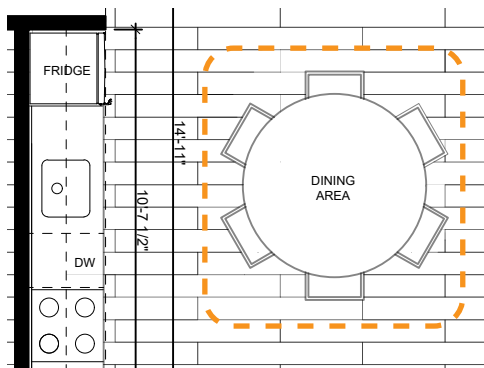
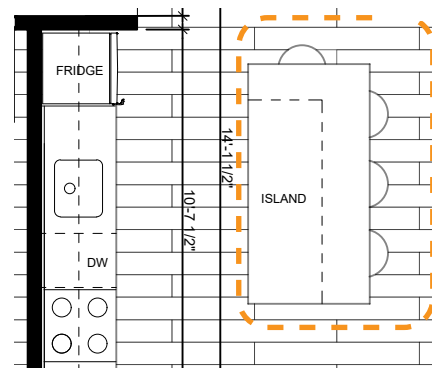


(A) MORE OPERABLE

(B) MORE GLASS

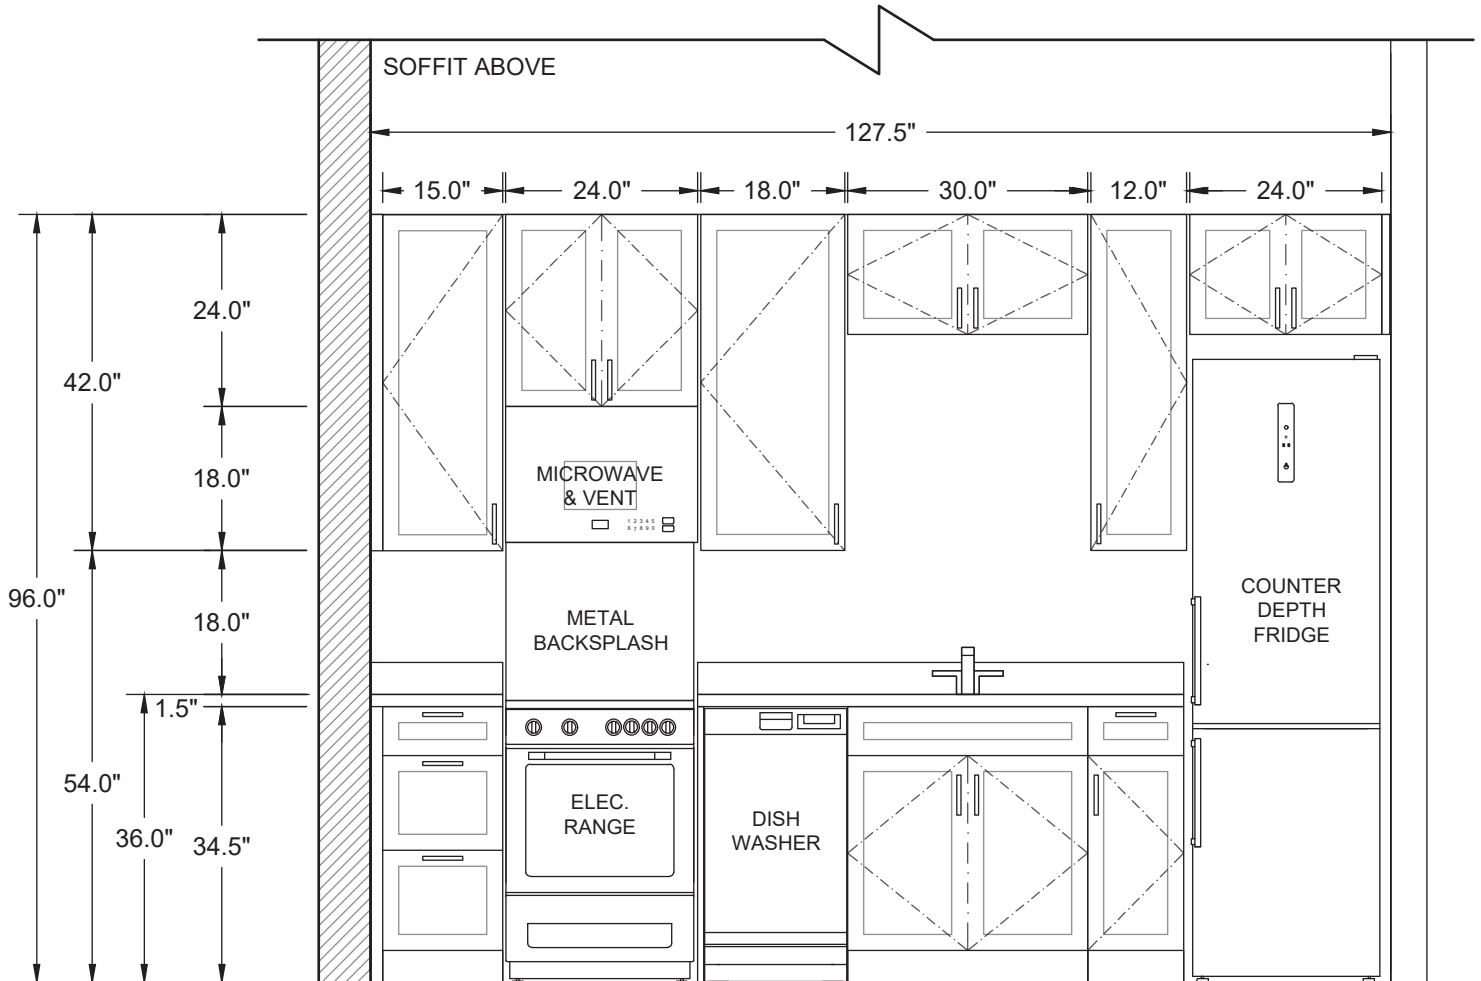
(C) MOST GLASS

OPTION 1 - MORE LIVING SPACE
 SCALE: 3/16" = 1'-0" (8.5x11 PAPER)
 "MOST GLASS" WINDOW OPTION

24x36 - ASPECT SERIES - INTERIOR OPTIONS
(i) ISLAND

(ii) DINING AREA (NO ISLAND)


OPTION 2 - MORE STORAGE SPACE
 SCALE: 3/16" = 1'-0" (8.5x11 PAPER)
 "MOST GLASS" WINDOW OPTION

24x36 - ASPECT SERIES - INTERIOR OPTIONS
(i) ISLAND

(ii) DINING AREA (NO ISLAND)


KITCHEN ELEVATION

SCALE: 1/2" = 1'-0" (8.5x11 PAPER)



2 KITCHEN ELEVATION
2BD 2BATH UNIT